


SECOND FLOOR PLAN- UNIT-"B"
SCALE: 1/4" = 1'-0"

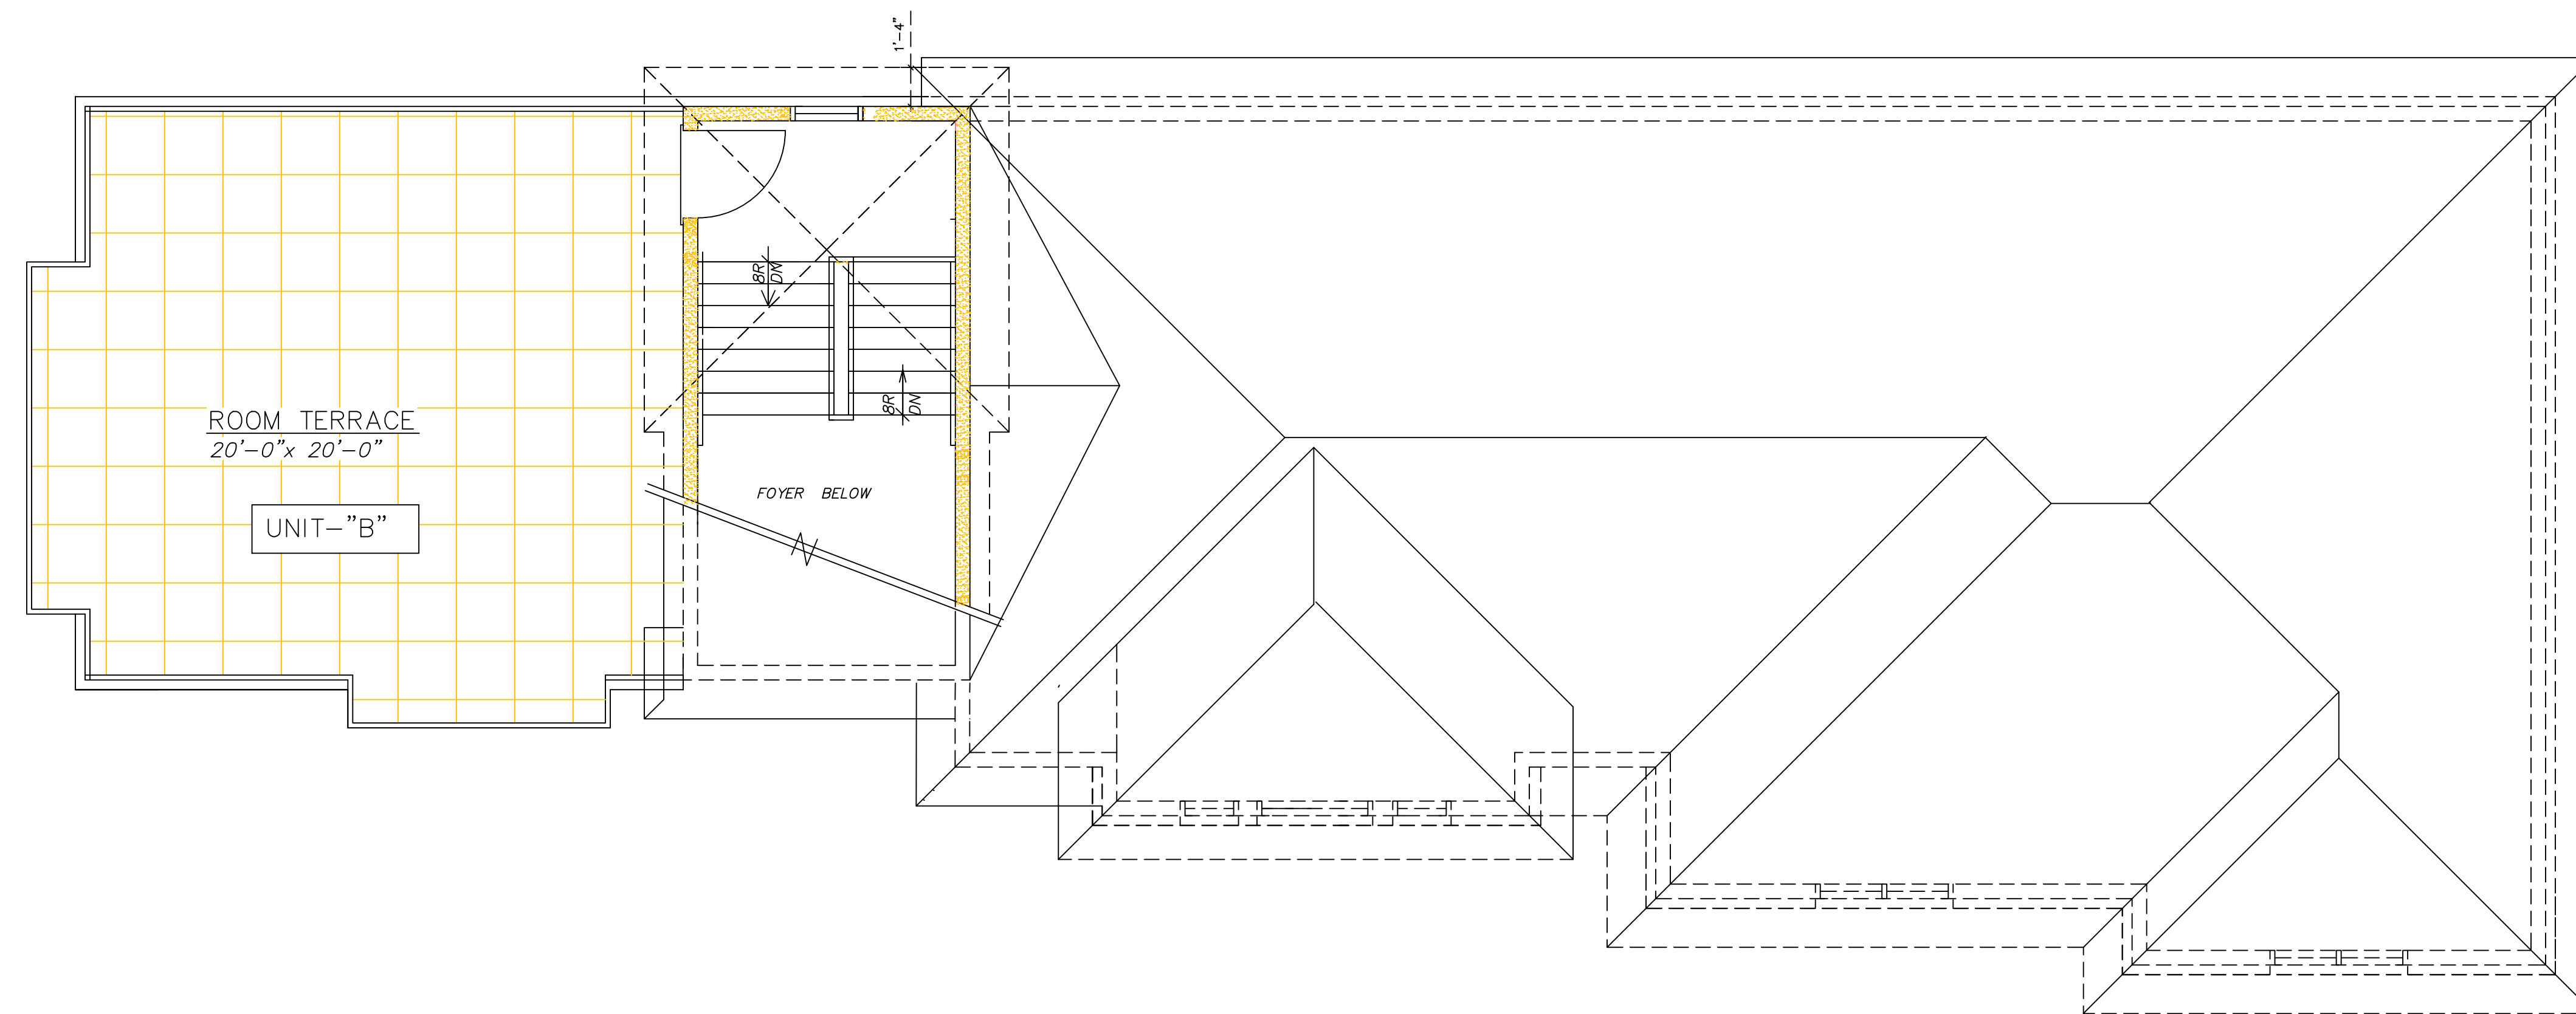

ROOF TERRACE PLAN- UNIT-"B"
SCALE: 1/4" = 1'-0"

REVISIONS	KEY	DATE	DESCRIPTION

CONDITIONS OF WARRANTY
No Warranty, expressed or implied, is made by the Architect except as shall be set forth in a separate agreement between the Architect and Owner or General Contractor. No inference of Warranty may be drawn from the Plans or Specifications except when the Architect shall be engaged in writing to supervise and approve all phases of planning and construction, including approval of hiring and working of subcontractors, acquisition and placement of materials, any certificate of completion not withstanding unless made expressly unconditional.

**PROPOSED TWO FAMILY RESIDENCE
BERGEN BOULEVARD- PALISADES PARK, NJ.**

MARIOS LACHANARIS, ARCHITECT LLC
1610 CENTER AVENUE - FORT LEE, N.J. 07024 TEL. # 201- 947- 4904
E- mail: lachanarism@ yahoo.com FAX. # 201- 947- 2006

MARIOS LACHANARIS- NJ IA 12588,
N.Y. 027849
N.C.A.R.B. 47499

Marios Lachanaris
SIGNATURE
6-18-2020
DATE

JOB NO.
SHEET
4 OF 4