





RIGHT ELEVATION - BERGEN BLVD. SCALE: 1/8" = 1'-0"

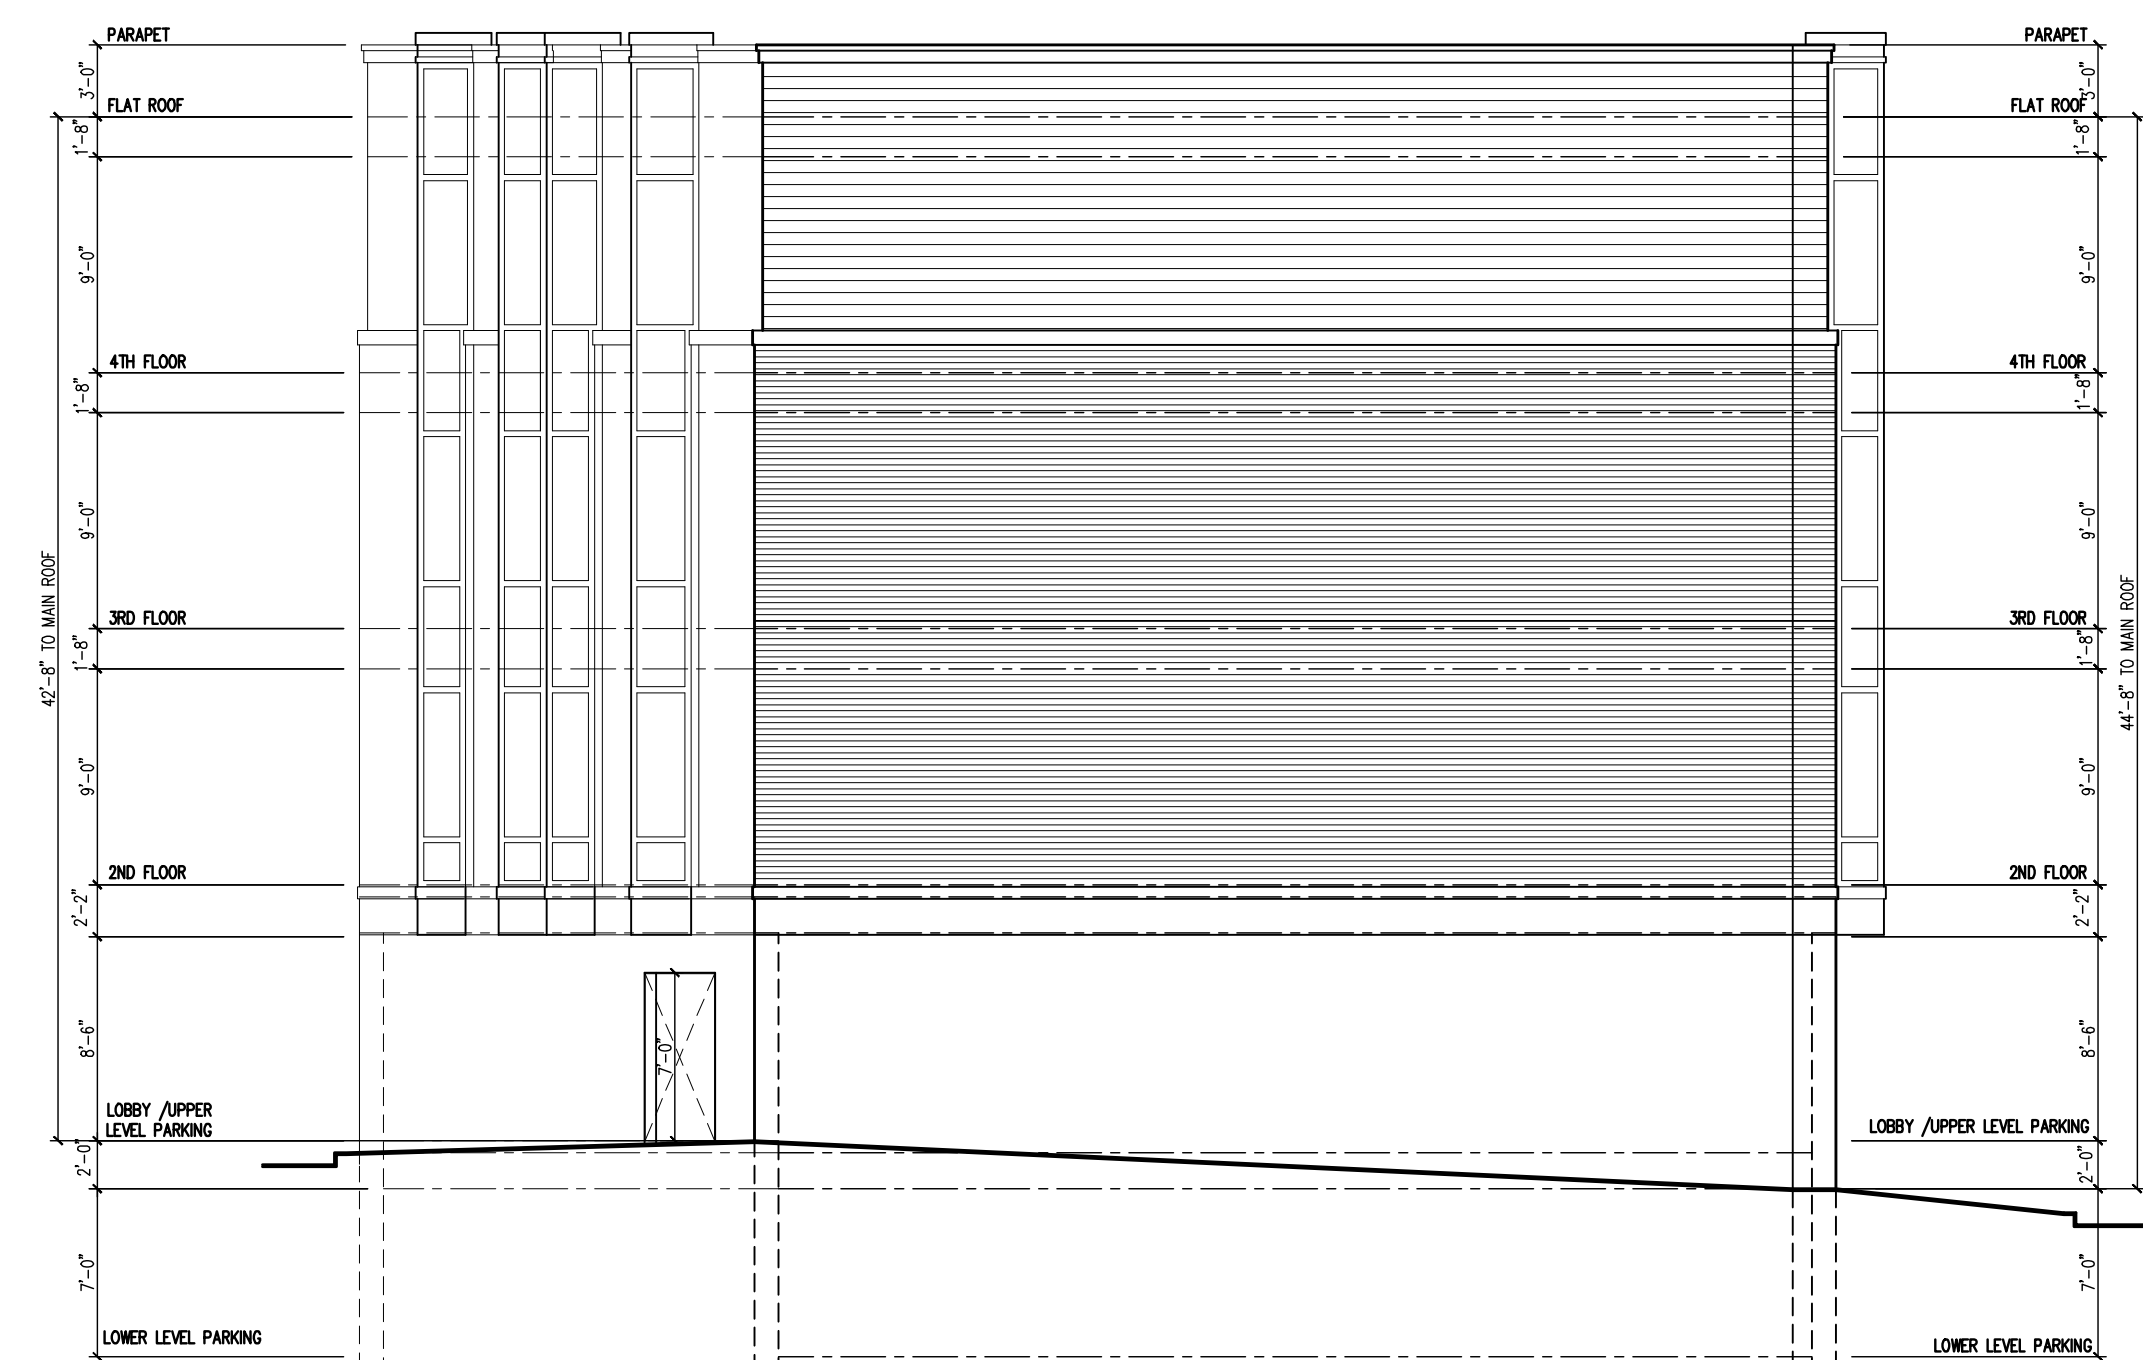

REAR ELEVATION SCALE: 1/8" = 1'-0"



LEFT ELEVATION - 11TH STREET SCALE: 1/8" = 1'-0"

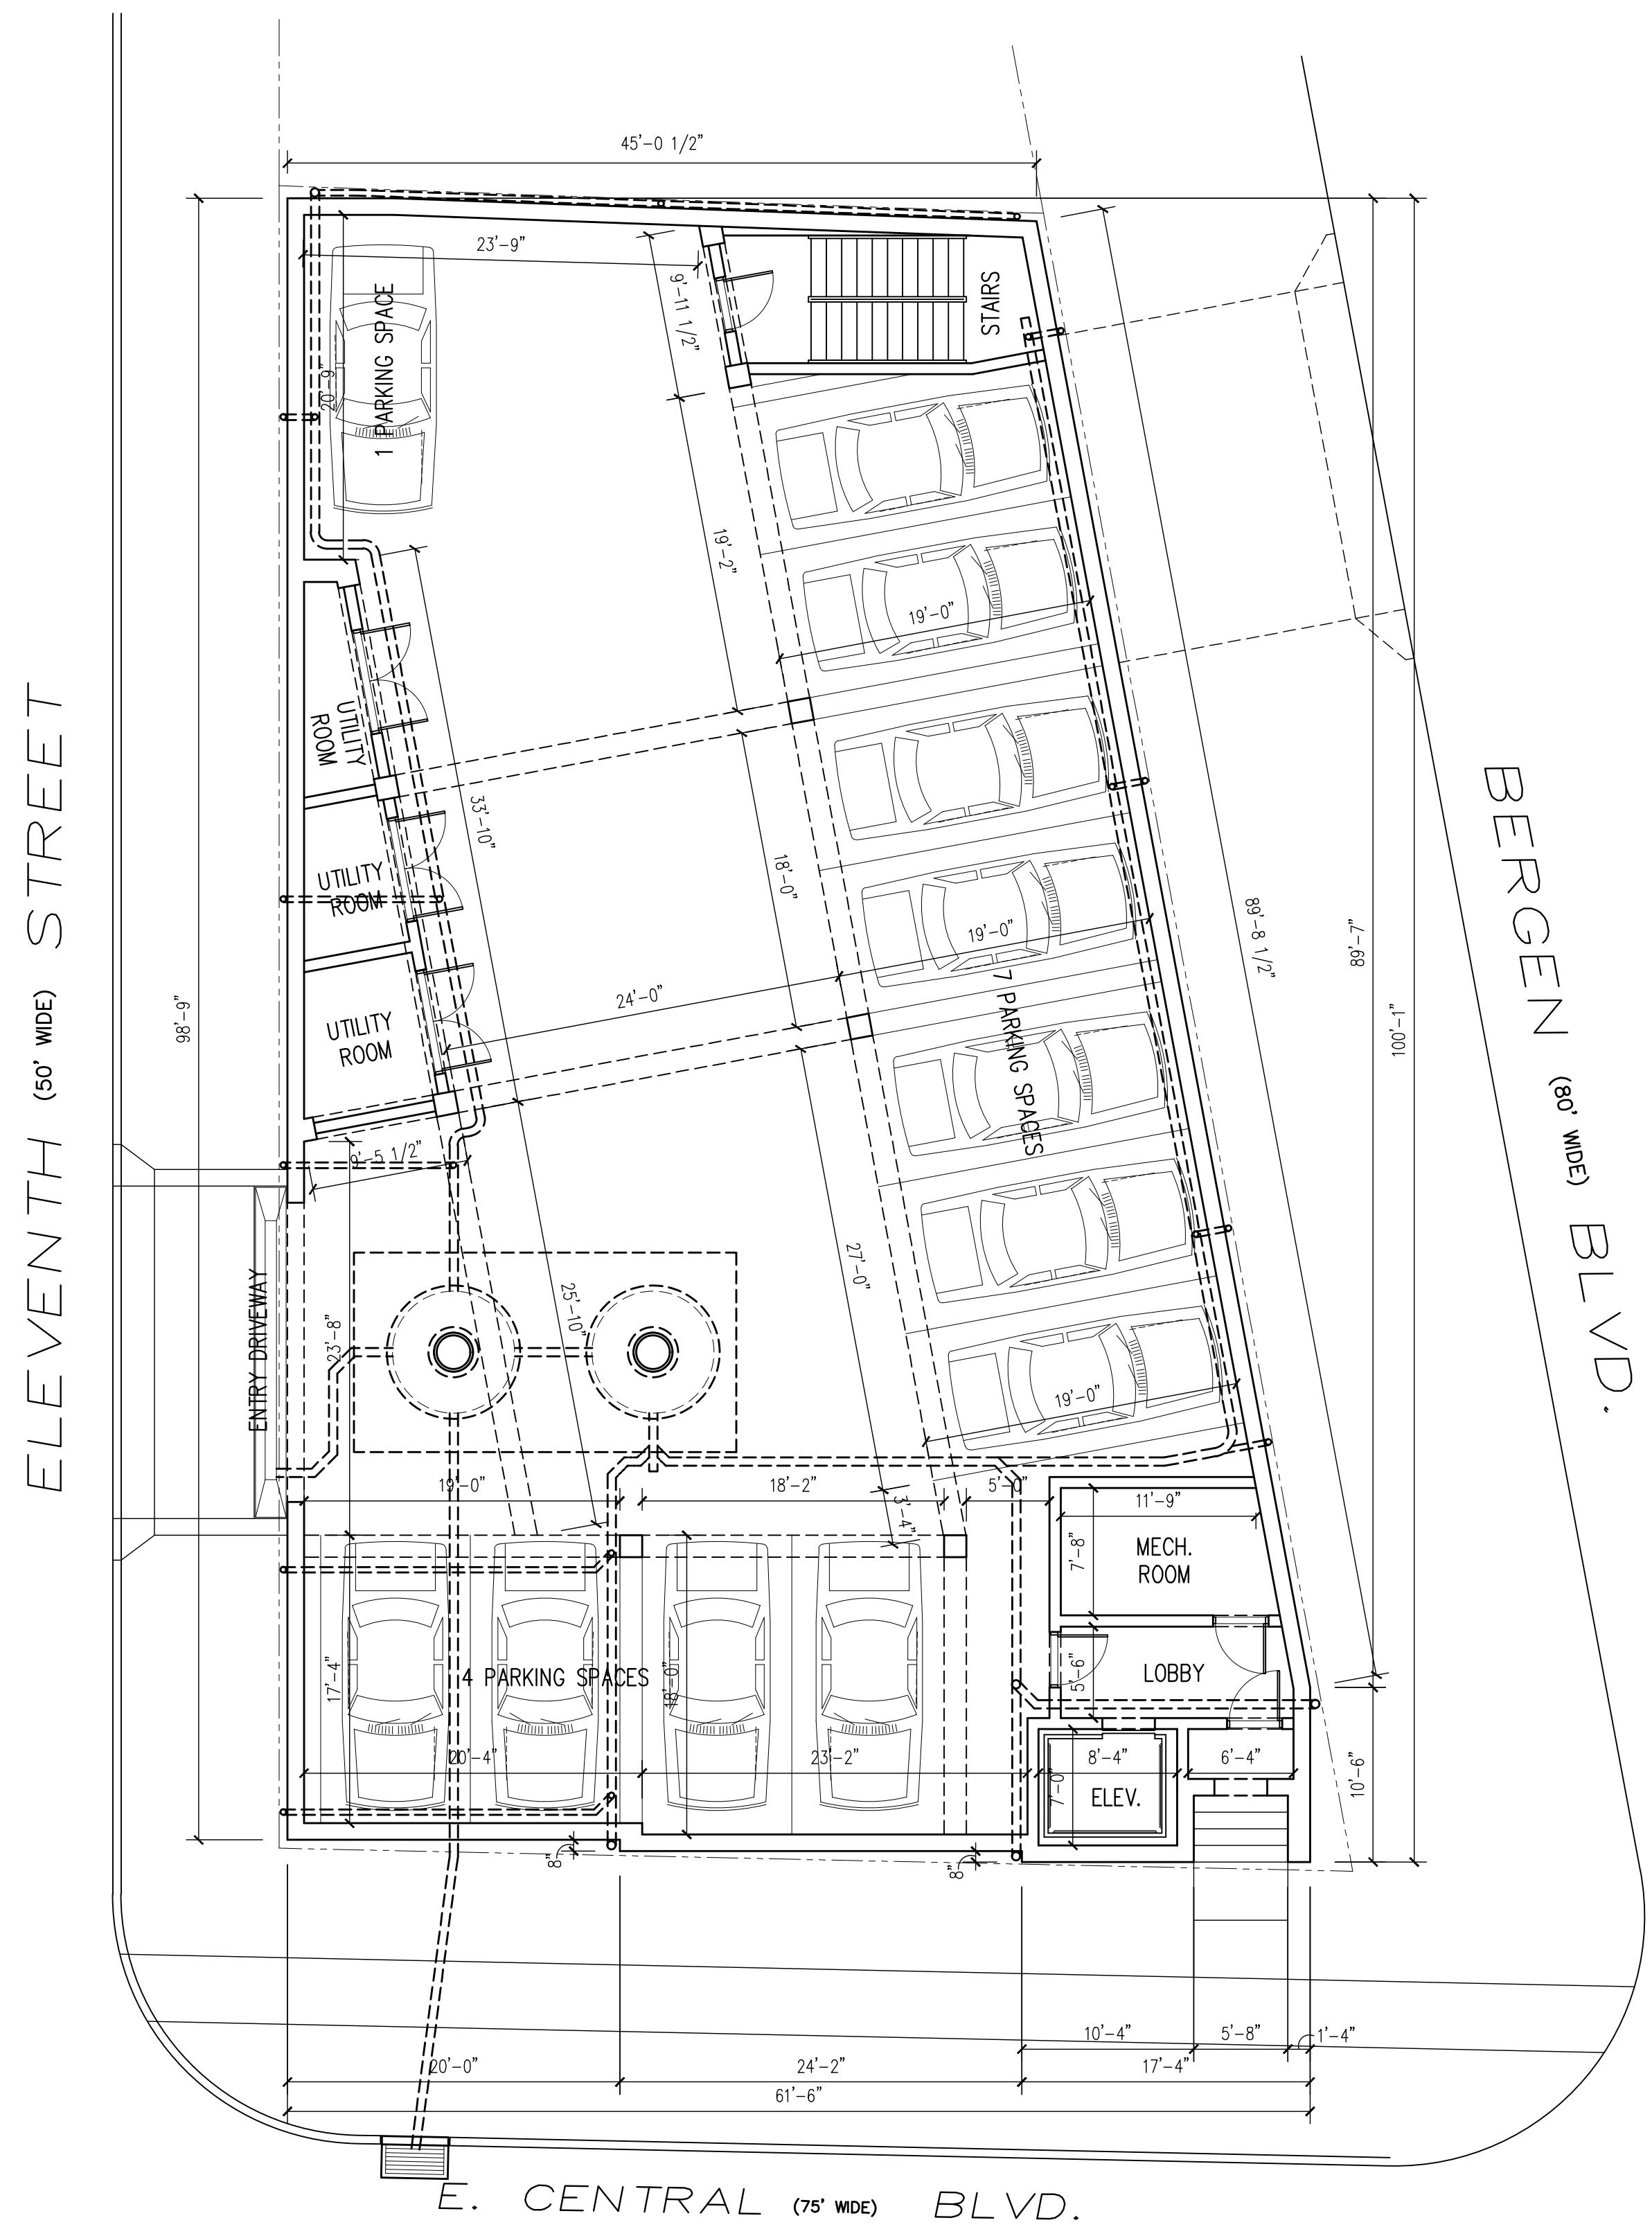

LOWER LEVEL PLAN SCALE: 1/8" = 1'-0" TOTAL PARKING: 12 SPACES TOTAL GROSS AREA: 5,329 SQUARE FEET

Architect shall not be responsible for the means & methods of construction and or site maintenance & safety

PROJECT:
 Proposed New:
**Multi Family
 Mid Rise
 (13 Units)**
 Located at:
**401 East Central Boulevard
 Palisades Park, New Jersey
 Block: 423 Lot: 1
 B2 Zone**

COPYRIGHT © 2019, VASSILIOS COCOROS ARCHITECT - ALL RIGHTS RESERVED. THE COPYING OR REUSE OF THIS DOCUMENT OR PORTIONS THERE OF FOR OTHER THAN THE ORIGINAL PROJECT OR THE PURPOSE ORIGINALLY INTENDED WITHOUT WRITTEN PERMISSION OF VASSILIOS COCOROS ARCHITECT IS PROHIBITED.

Date	Item
4/05/19	PRELIM. REVIEW
7/23/19	ZONING BOARD REVIEW
12/30/19	REVISED - 15 UNITS
2/10/20	REVISED - 13 UNITS
4/21/20	REVISED - REDUCED BEDROOMS

DRAWING TITLE:
 ELEVATIONS & LOWER LEVEL PLAN

SCALE:	AS NTD.	DATE:	03/14/19
DESIGNED BY:	VC	PROJECT#:	RSN-19-03
DRAWN BY:	VC	CAD FILE:	
CHECKED BY:	VC	DRAWING #:	

PROFESSIONAL SEAL:
 DRAWING:
A2